

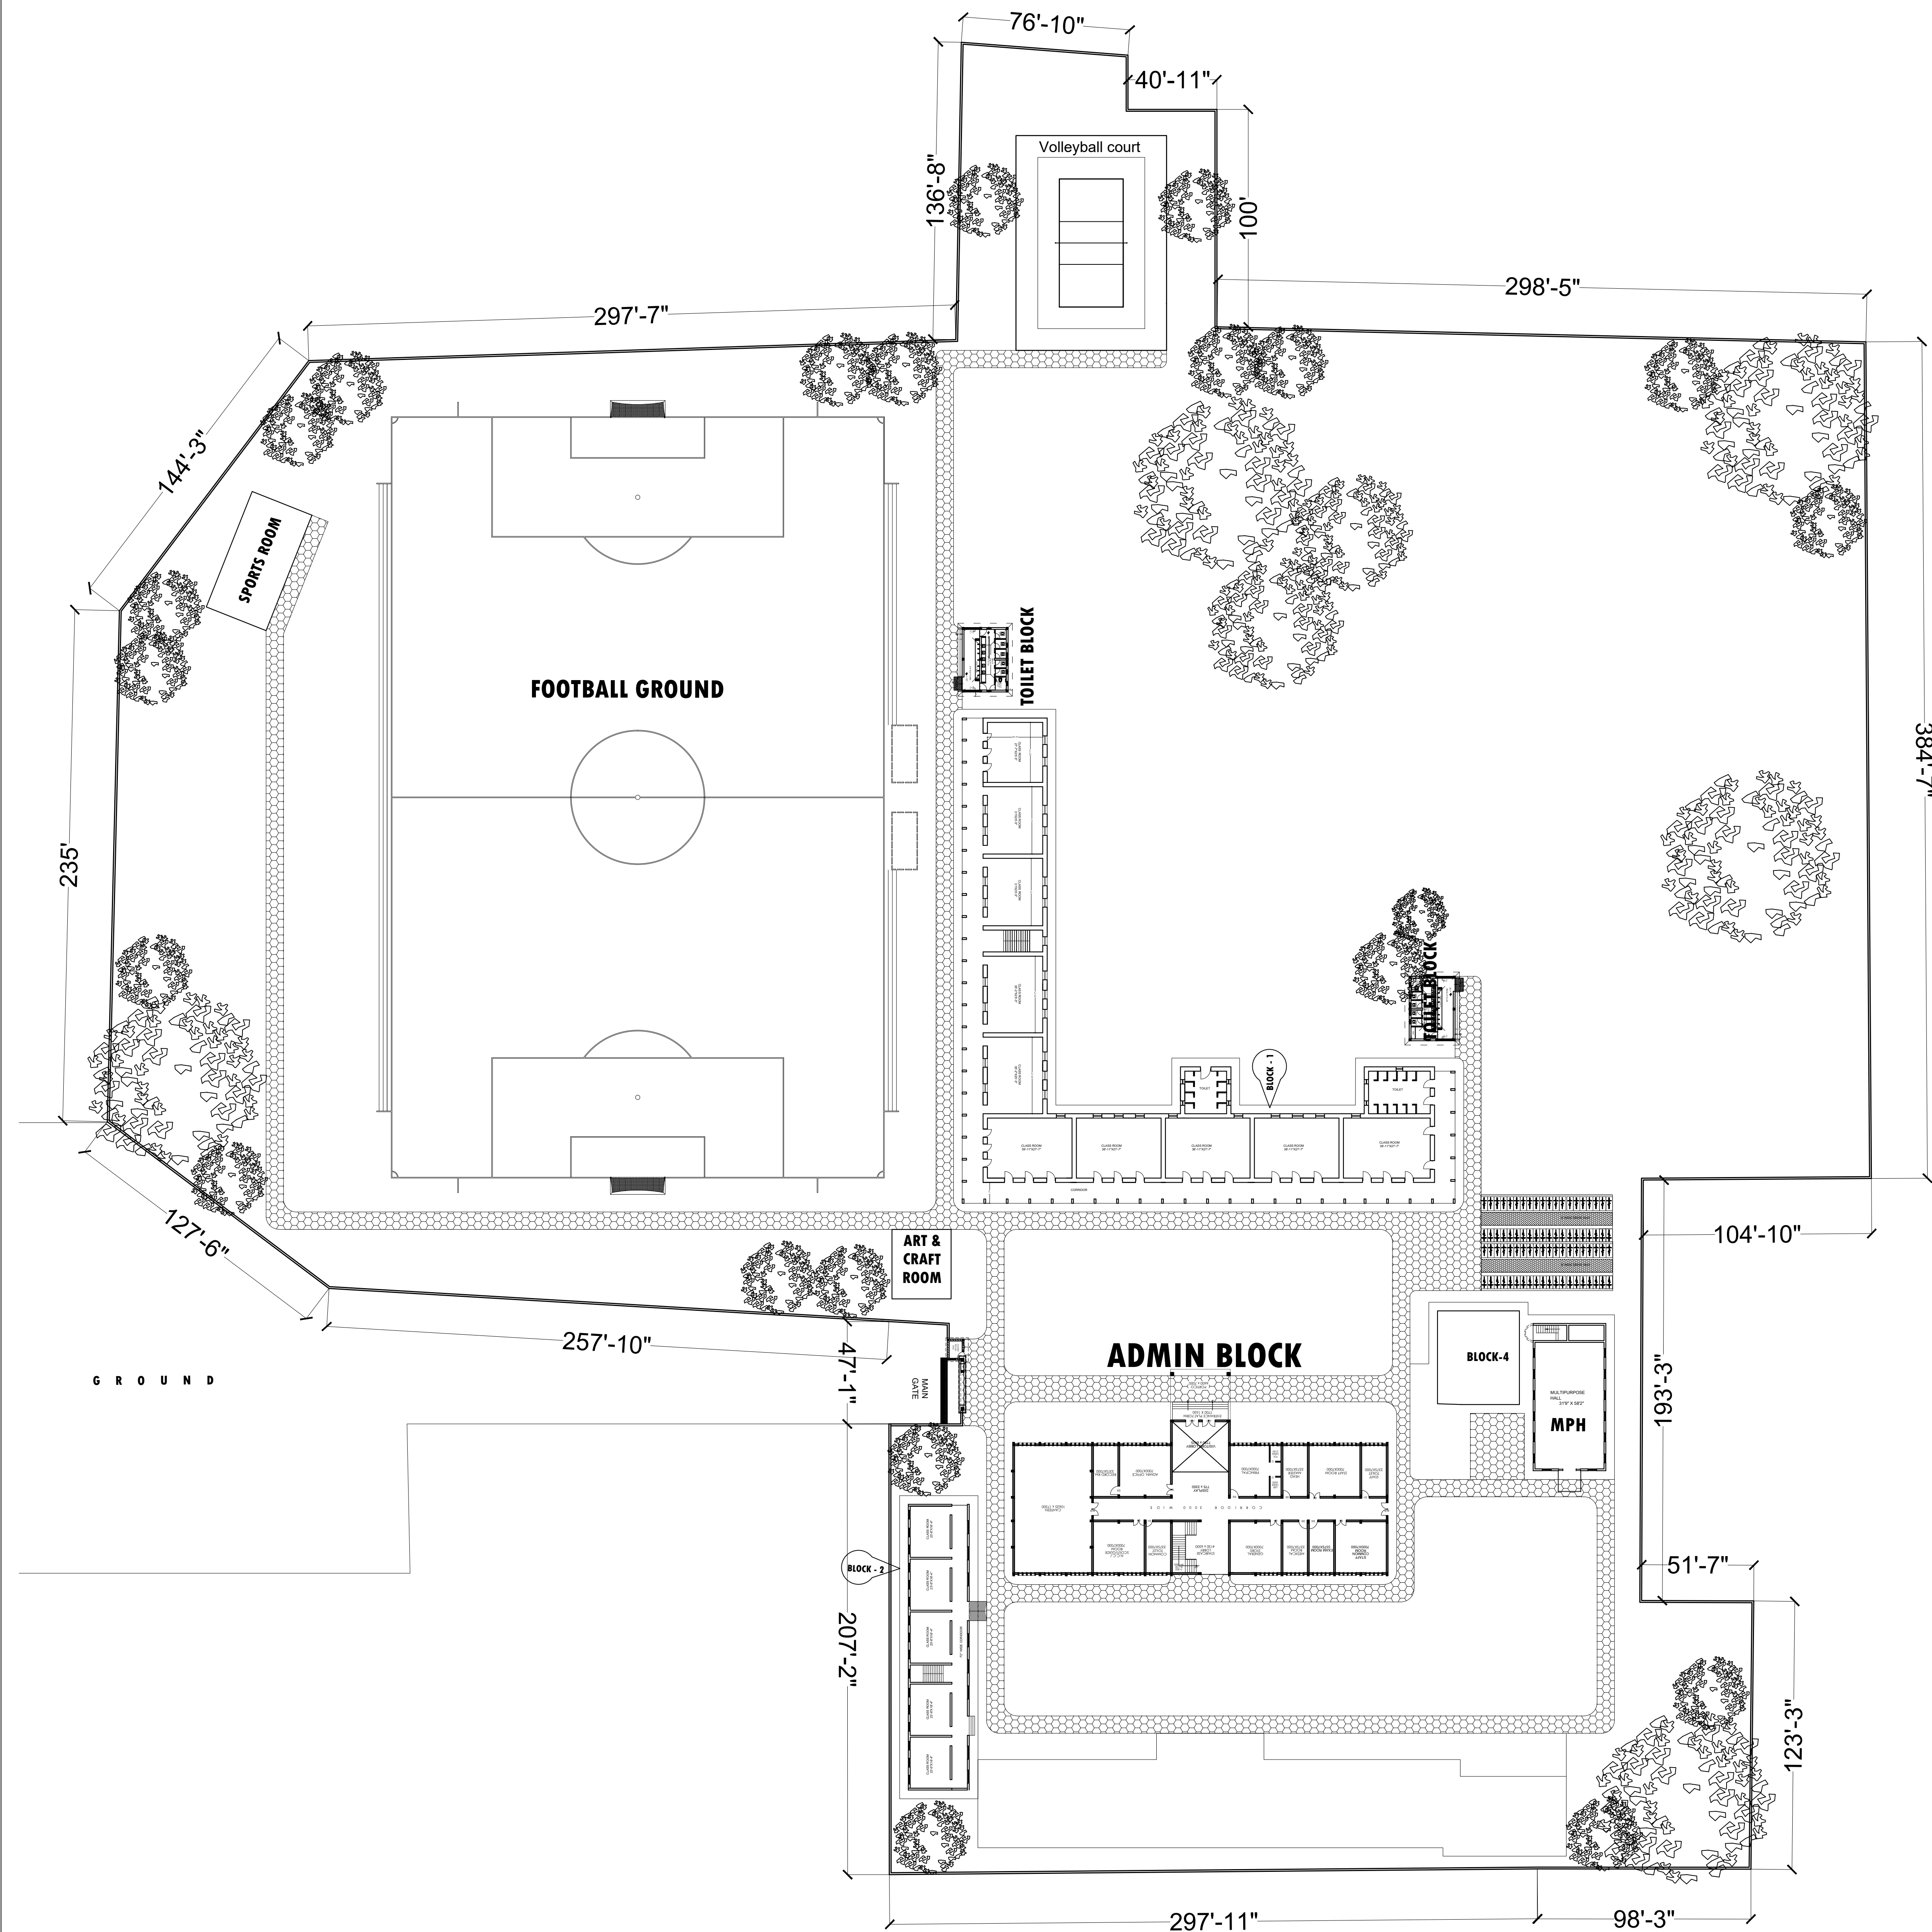
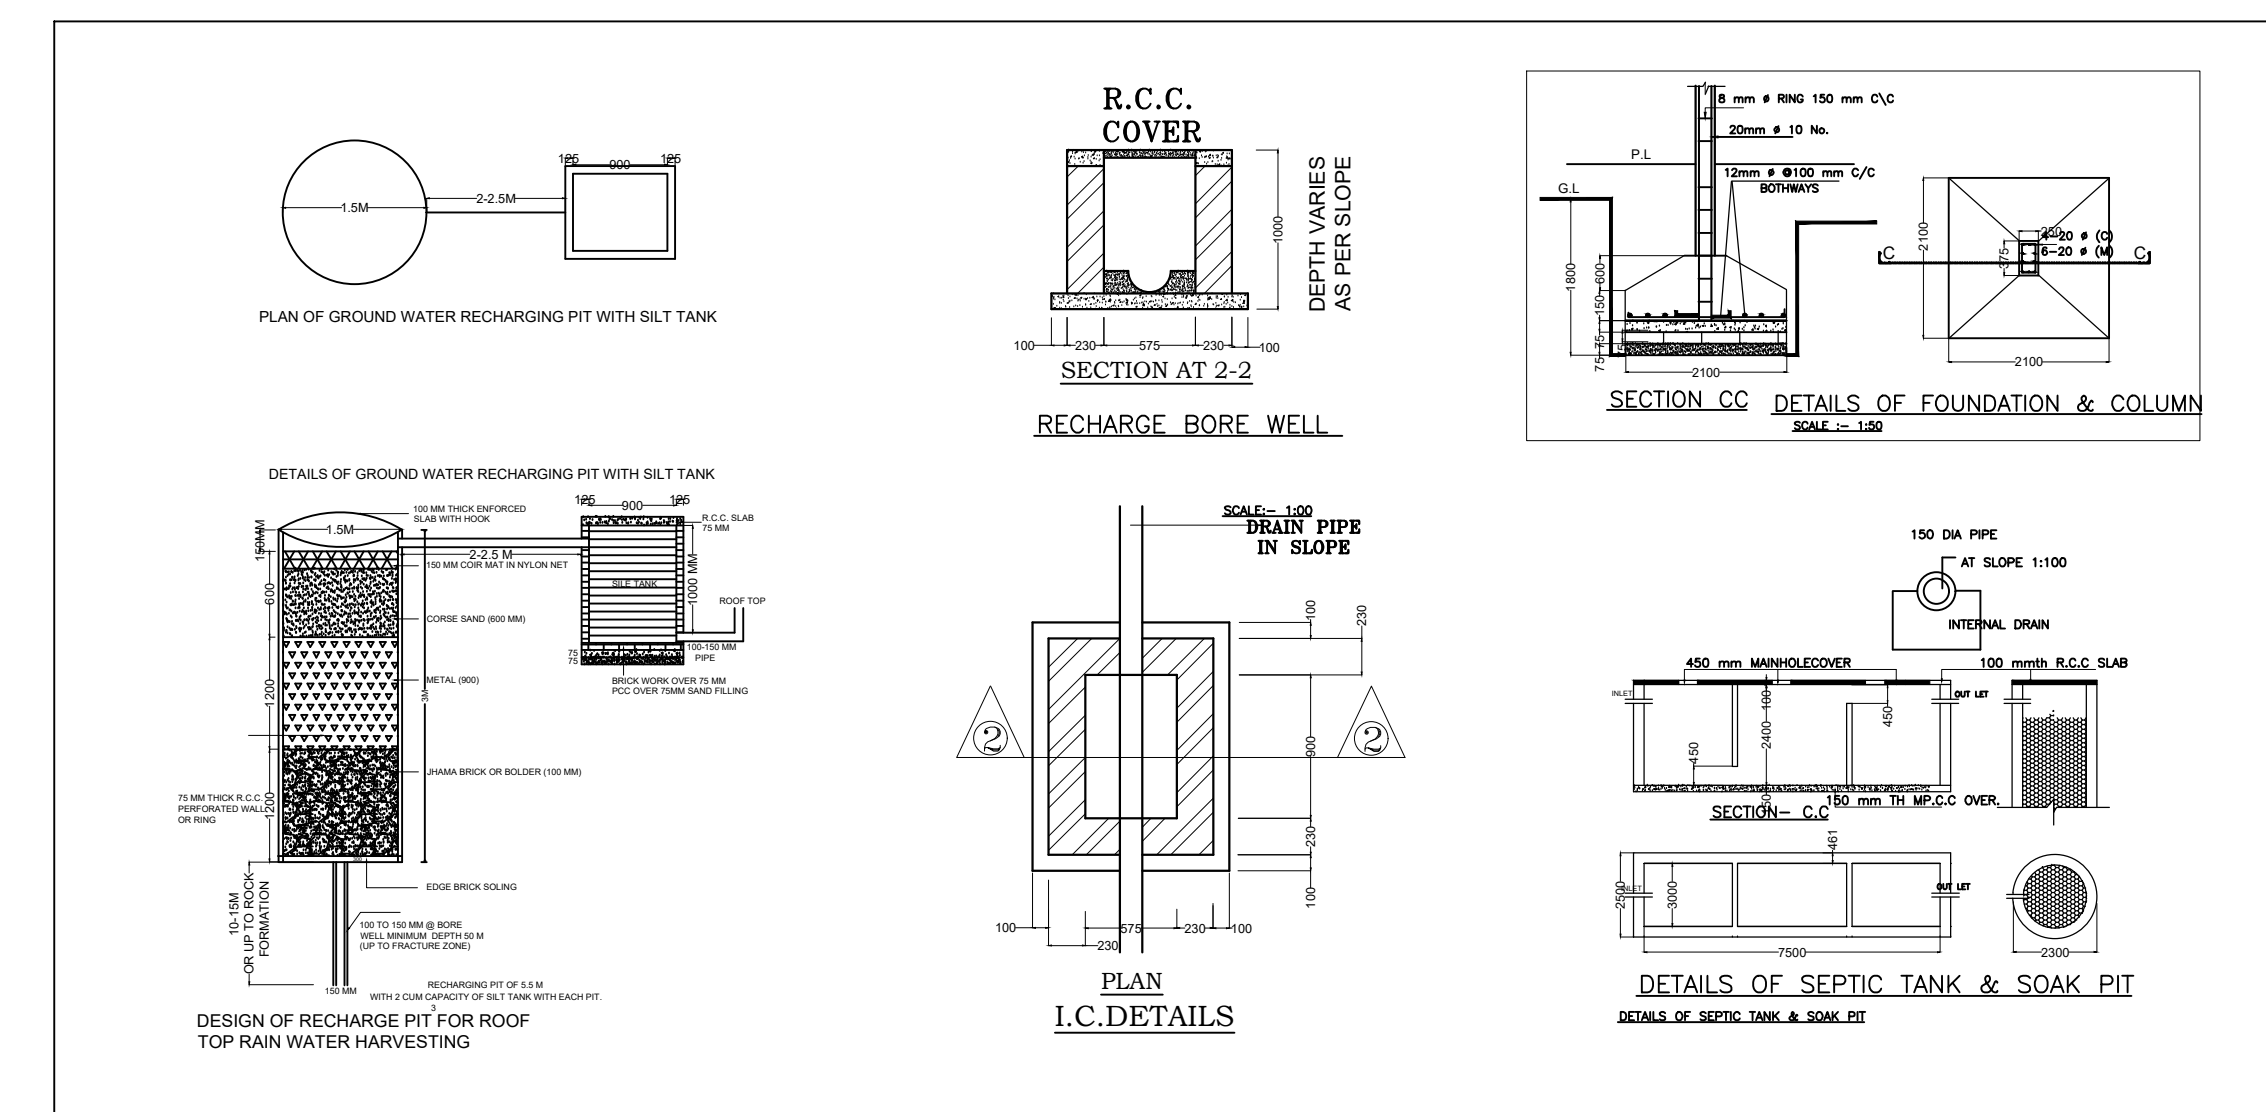
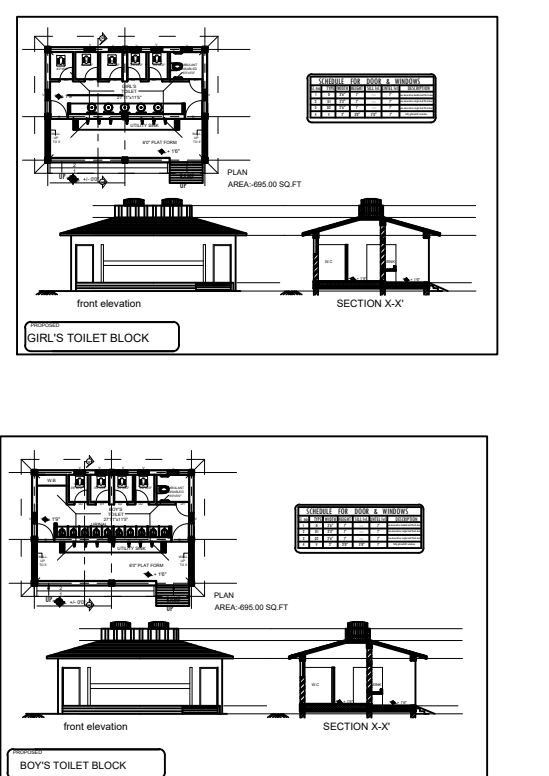


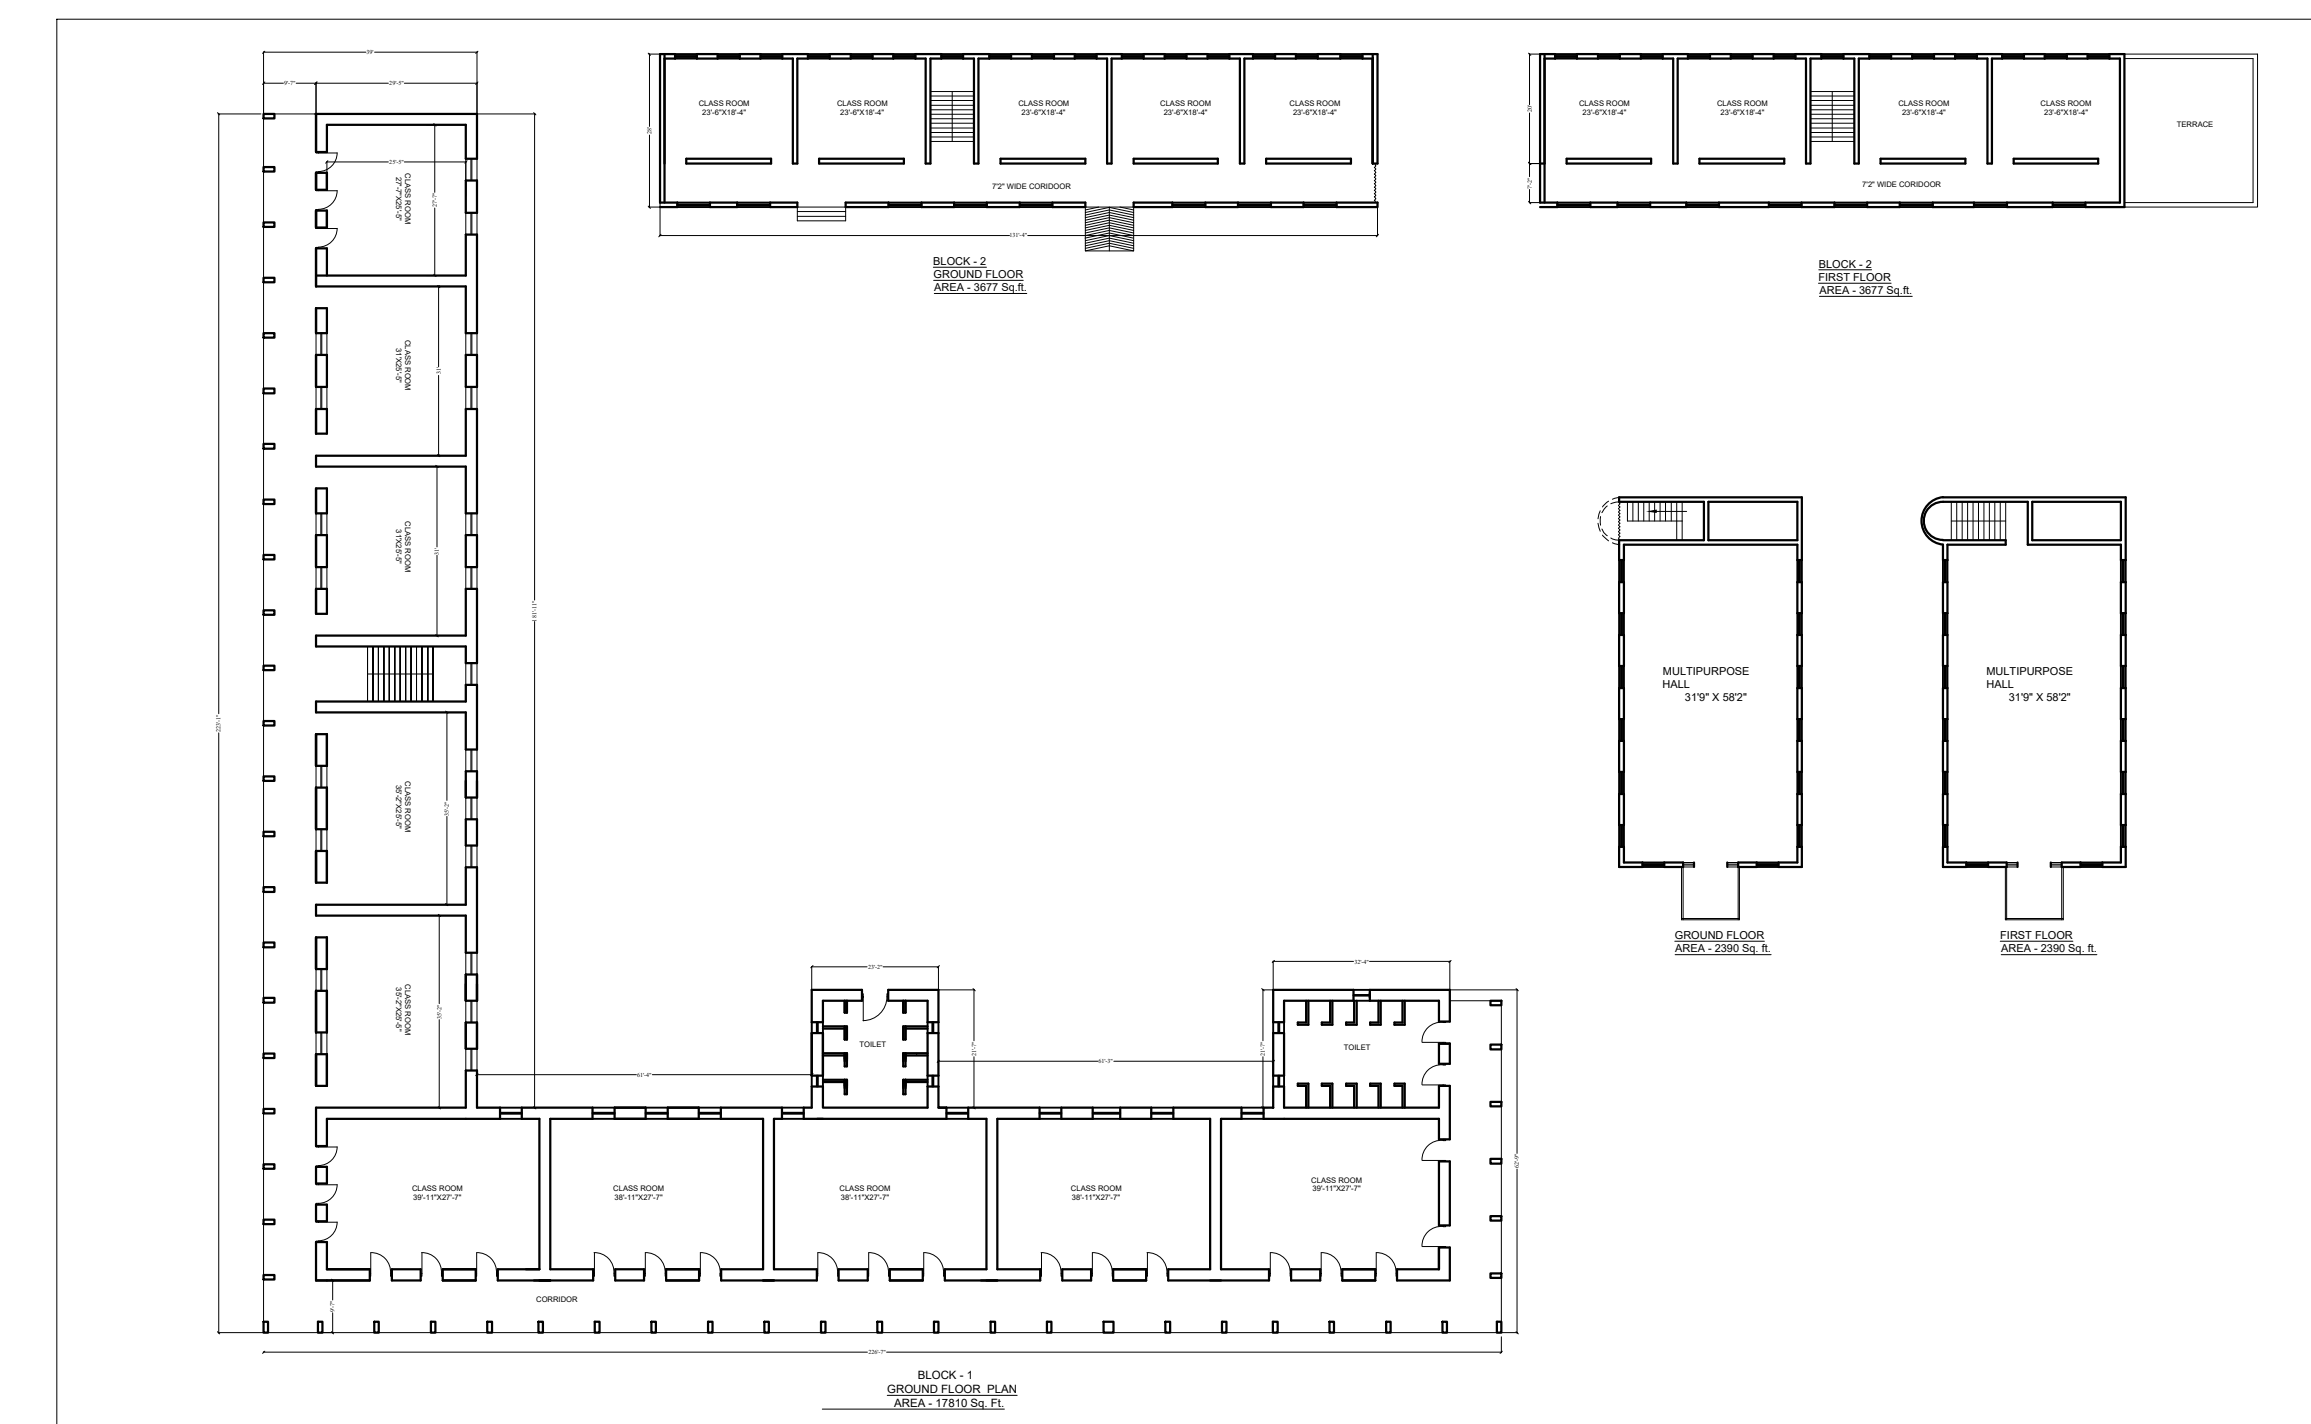

ADMIN BLOCK

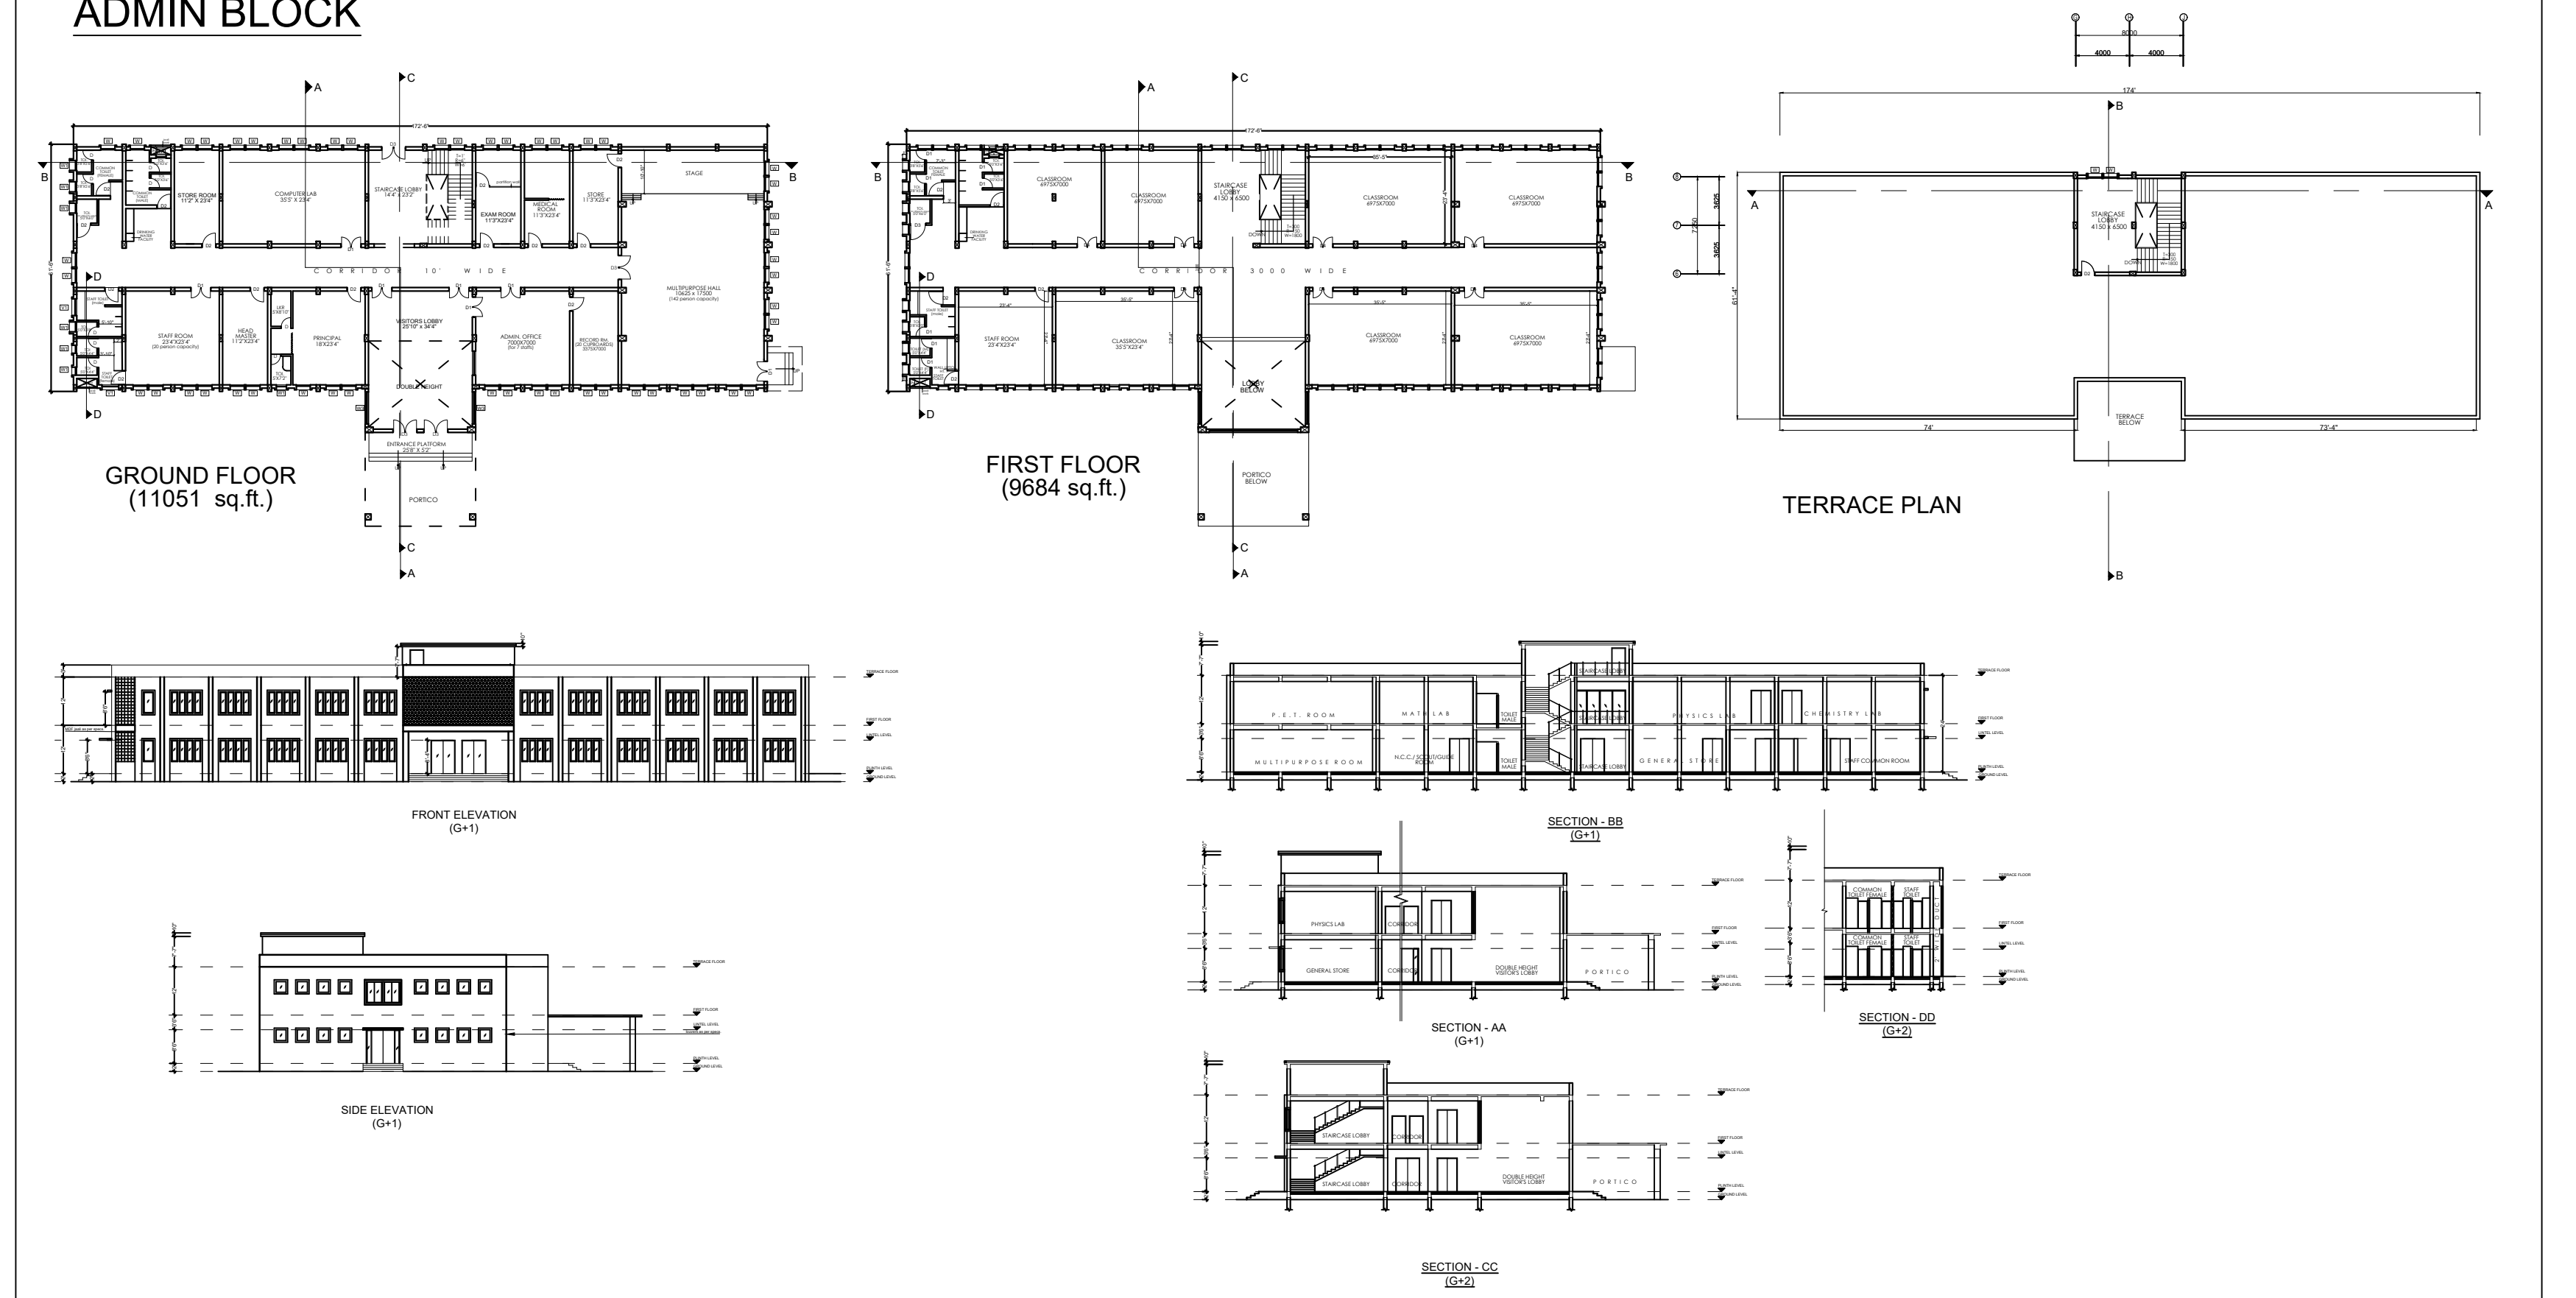

CLIENT :	JEPC
PROJ.TITLE :	SCHOOL BUILDING FOR RRAJKIYA NADIYA HINDU HIGH SCHOOL AT LOHARDAGGA
AT MAUJA - KHATA NO.- WARD NO.-	PLOT NO.- THANA NO.- DIST- LOHARDAGA, JHARKHAND.
AREA CALCULATION	
PLOT AREA - 535788 Sq. Ft. (12.3 Acre)	
TOTAL BUILT UP AREA OF ADMIN BLOCK	AREA- 20735 SQ.FT
TOTAL BUILT UP AREA OF BLOCK -1	AREA- 17810 SQ.FT
TOTAL BUILT UP AREA OF BLOCK -2	AREA- 7354 SQ.FT
TOTAL BUILT UP AREA OF GIRLS TOILET	AREA- 695 SQ.FT
TOTAL BUILT UP AREA OF BOYS TOILET	AREA- 695 SQ.FT
TOTAL BUILT UP AREA OF MULTIPURPOSE HALL	AREA- 4780 SQ.FT
TOTAL BUILT UP AREA- 52069 SQ.FT	